


NOTES:
All dimensions must be checked on site and not scaled from this drawing.

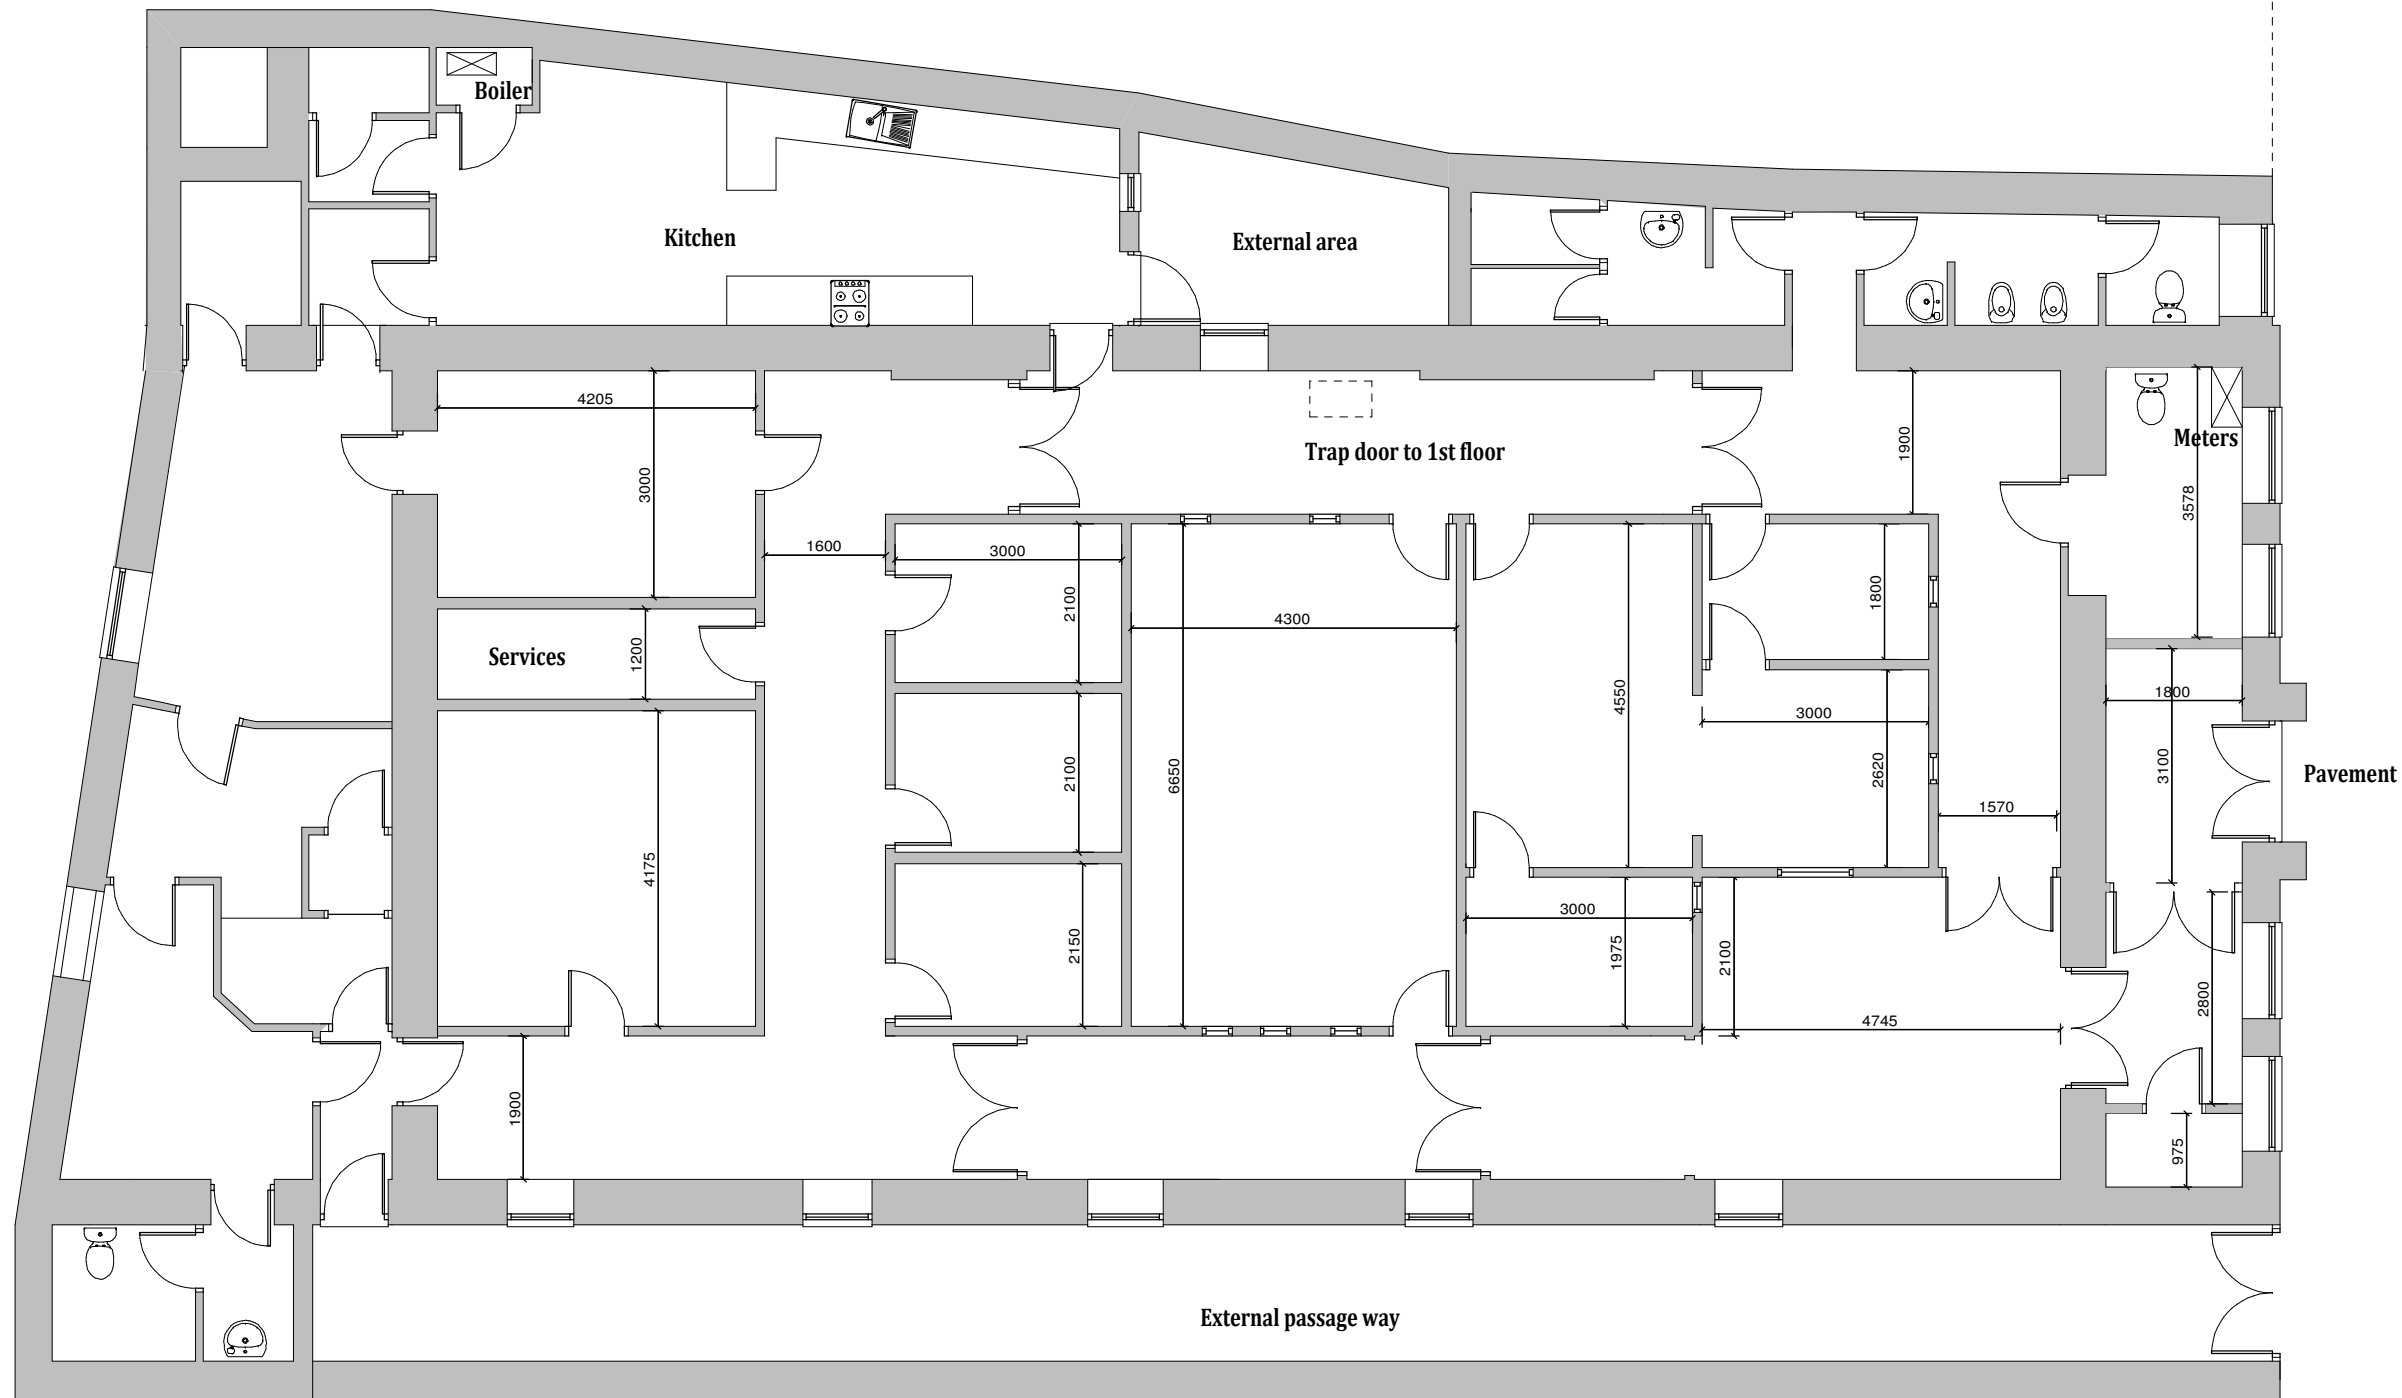

NOTE : DIMENSIONS ARE FOR GUIDANCE ONLY AND SHOULD BE CHECKED ON SITE

A	Date	Revisions

©copyright
MARTIN WATTS ARCHITECTURAL ASSOCIATES LTD
CYSWLLT PENSARNIOL CYF.
 Maesyreos, Llanwrda SA198HD
 T. 01550 777 591
 M. 07854 149 915
 mfmw44@gmail.com
 www.mfmwattsarchitectural.co.uk

Client
DIocese of ST. DAVIDS

Job Title
PARISH HALL
LLANELLI SA15 3DD

Drawing Title
GROUND FLOOR PLAN

Scale
1:100 A3 SHEET

Date
18/05/2018 Drawn by

Dwg No.
DWG 1 OF 2 Rev.