


NOTES:
All dimensions must be checked on site and not scaled from this drawing.

NOTE : DIMENSIONS ARE FOR GUIDANCE ONLY AND SHOULD BE CHECKED ON SITE

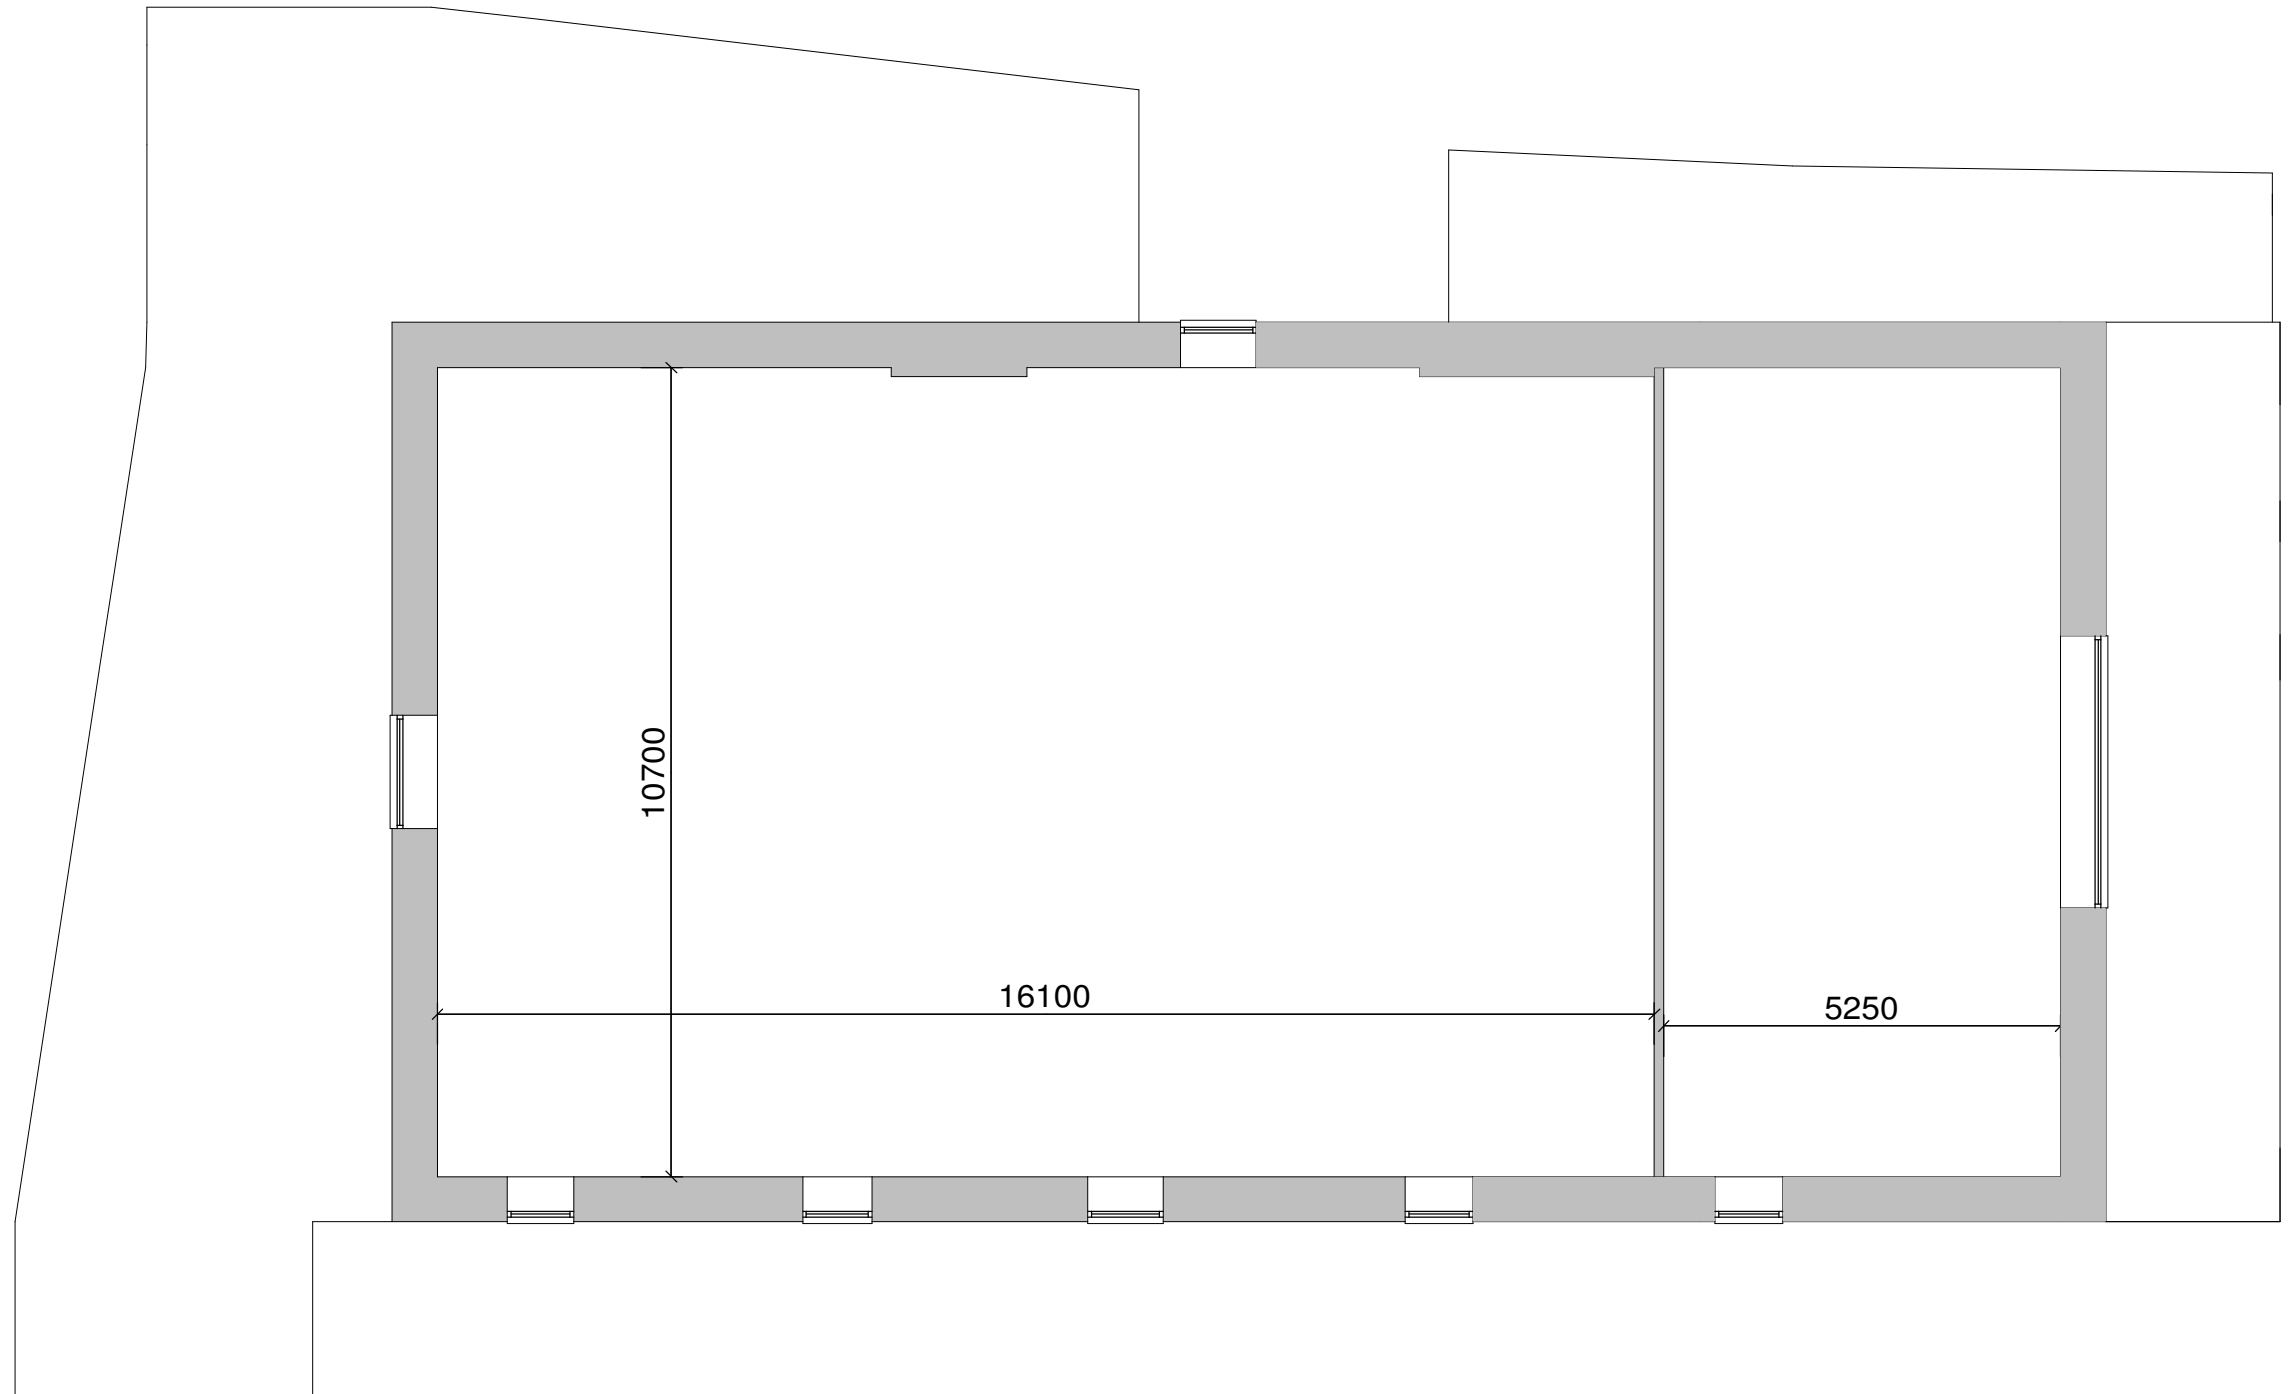

A	Date	Revisions
-	-	-

©copyright
MARTIN WATTS ARCHITECTURAL ASSOCIATES LTD
CYSWLLT PENSAERNIOL CYF.
Maesyreos, Llanwrda SA198HD
T. 01550 777 591
M. 07854 149 915
mfmw44@gmail.com
www.mfmwattsarchitectural.co.uk

Client
-
DIocese of ST. DAVIDS

Job Title
-
PARISH HALL
LLANELLI SA15 3DD

Drawing Title
-
FIRST FLOOR PLAN

Scale
-
1:100 A3 SHEET

Date
-
18/05/2018

Drawn by
-

Dwg No.	Rev.
- DWG 2 OF 2	-