

Paper size
A3


DR Design

Architectural Services


Davies Richards Design Ltd.
Llandeilo - 01558 823351
Mumbles - 01792 347692

E-MAIL - info@daviesrichardsdesign.com
WEB - www.daviesrichardsdesign.com

Proposed courthouse ground floor layout plan

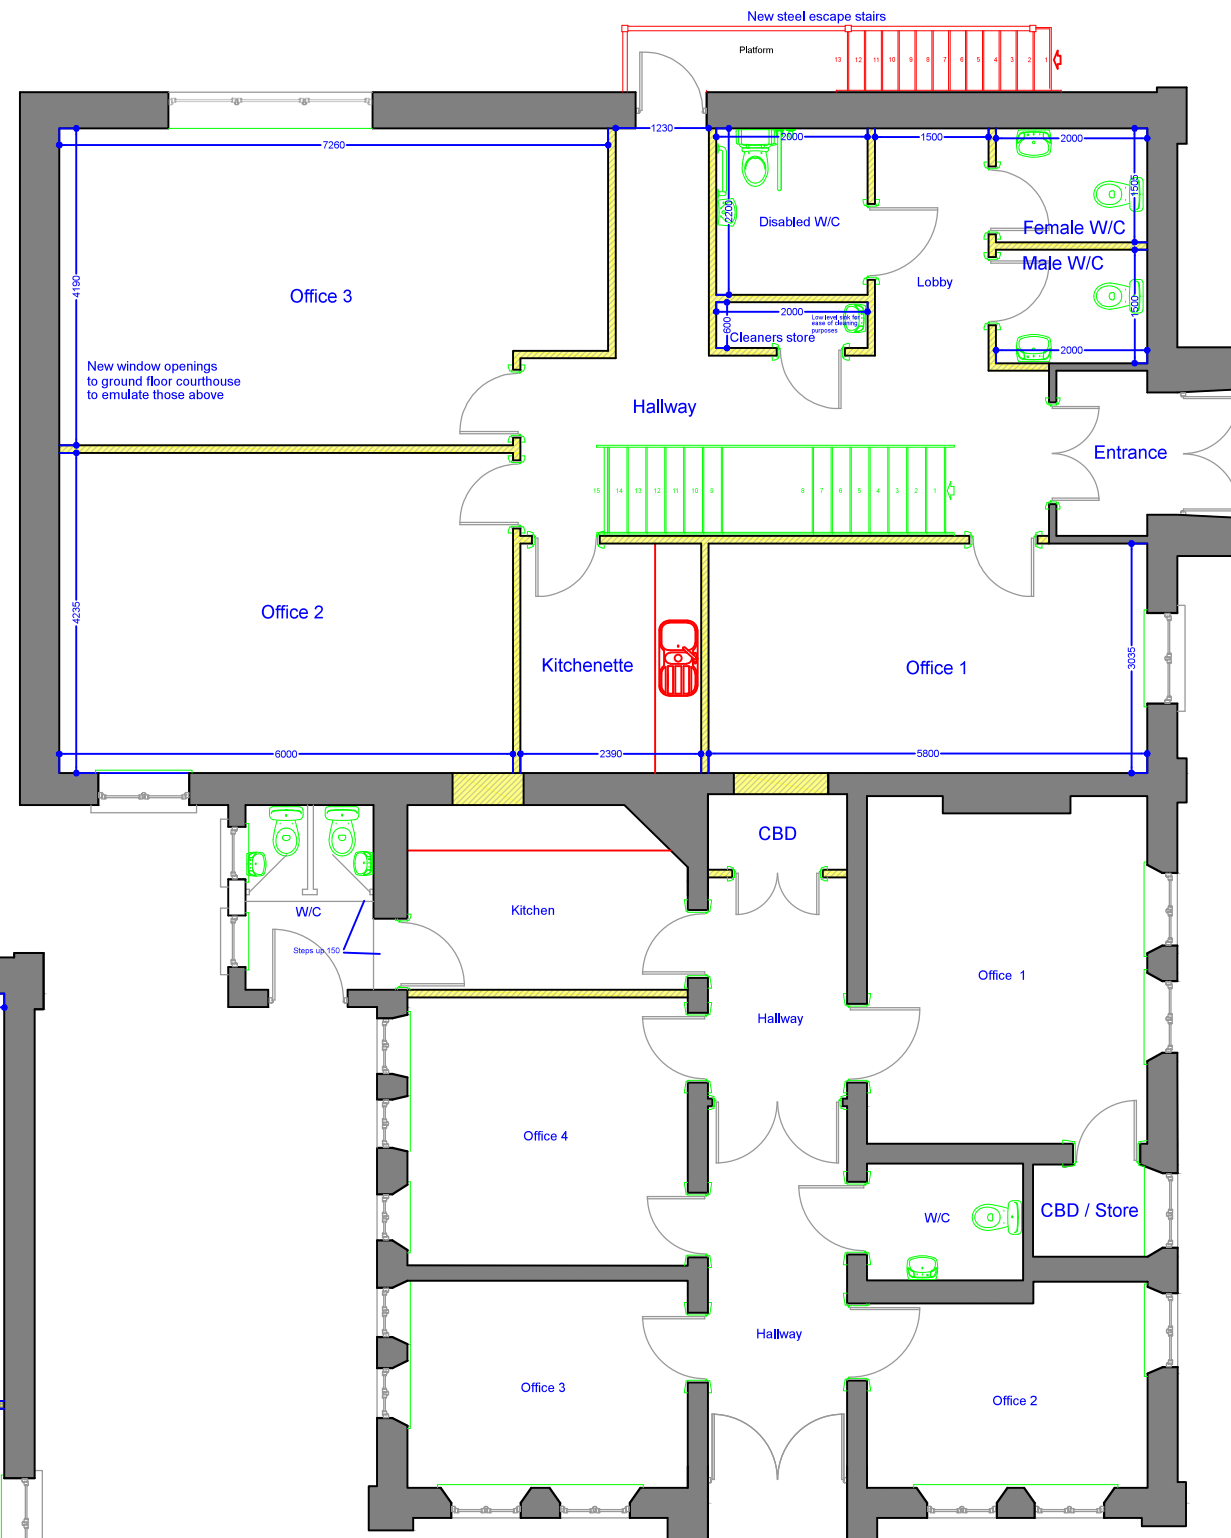

Proposed courthouse first floor layout plan

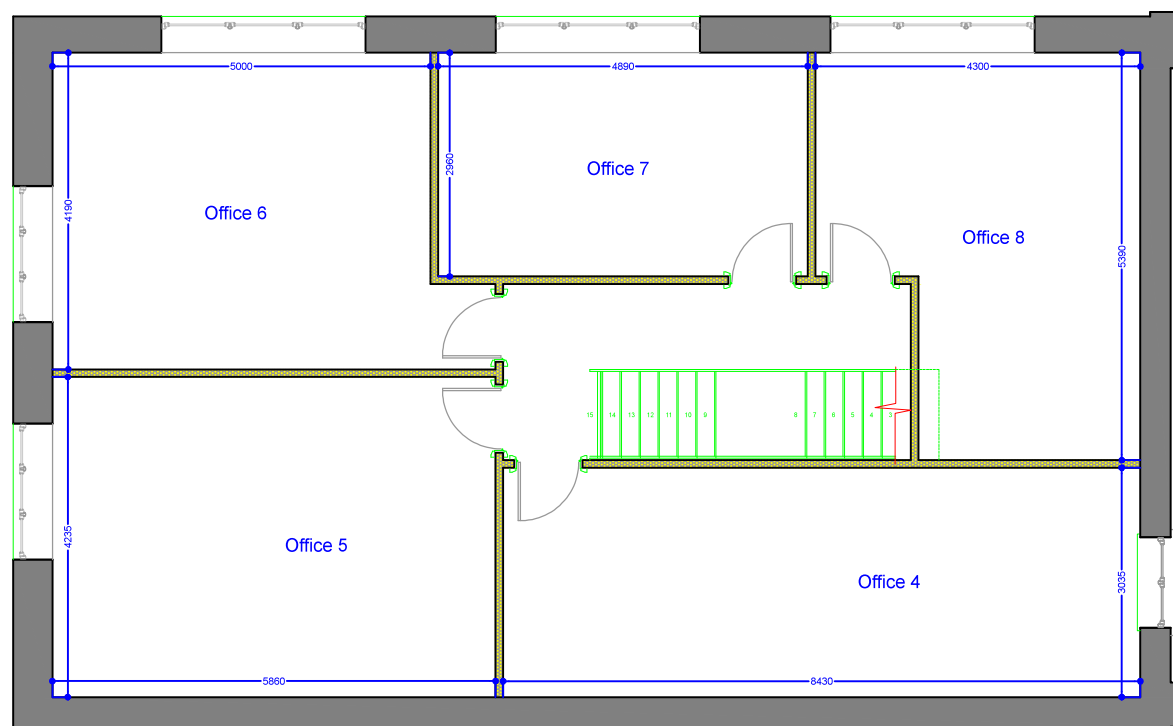

JOB TITLE :
**Aspect developments
Former Police Station
College Street
Ammanford
SA18 2PN**

Do Not Scale From This Drawing

DRAWING TITLE :
Proposed layout plan

Original paper size - A3

| | |
|--------------------------|------------------------------|
| SCALE : 1:100 | DWG STATUS: Sketch |
| DRAWN BY : CJW | DATE : 12/7/2016 |

| | |
|---------|----------|
| PLAN No | REVISION |
|---------|----------|