



Location plan

Block plan

Paper size
A2

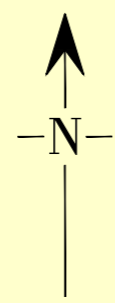

**EI
Sub
Sta**

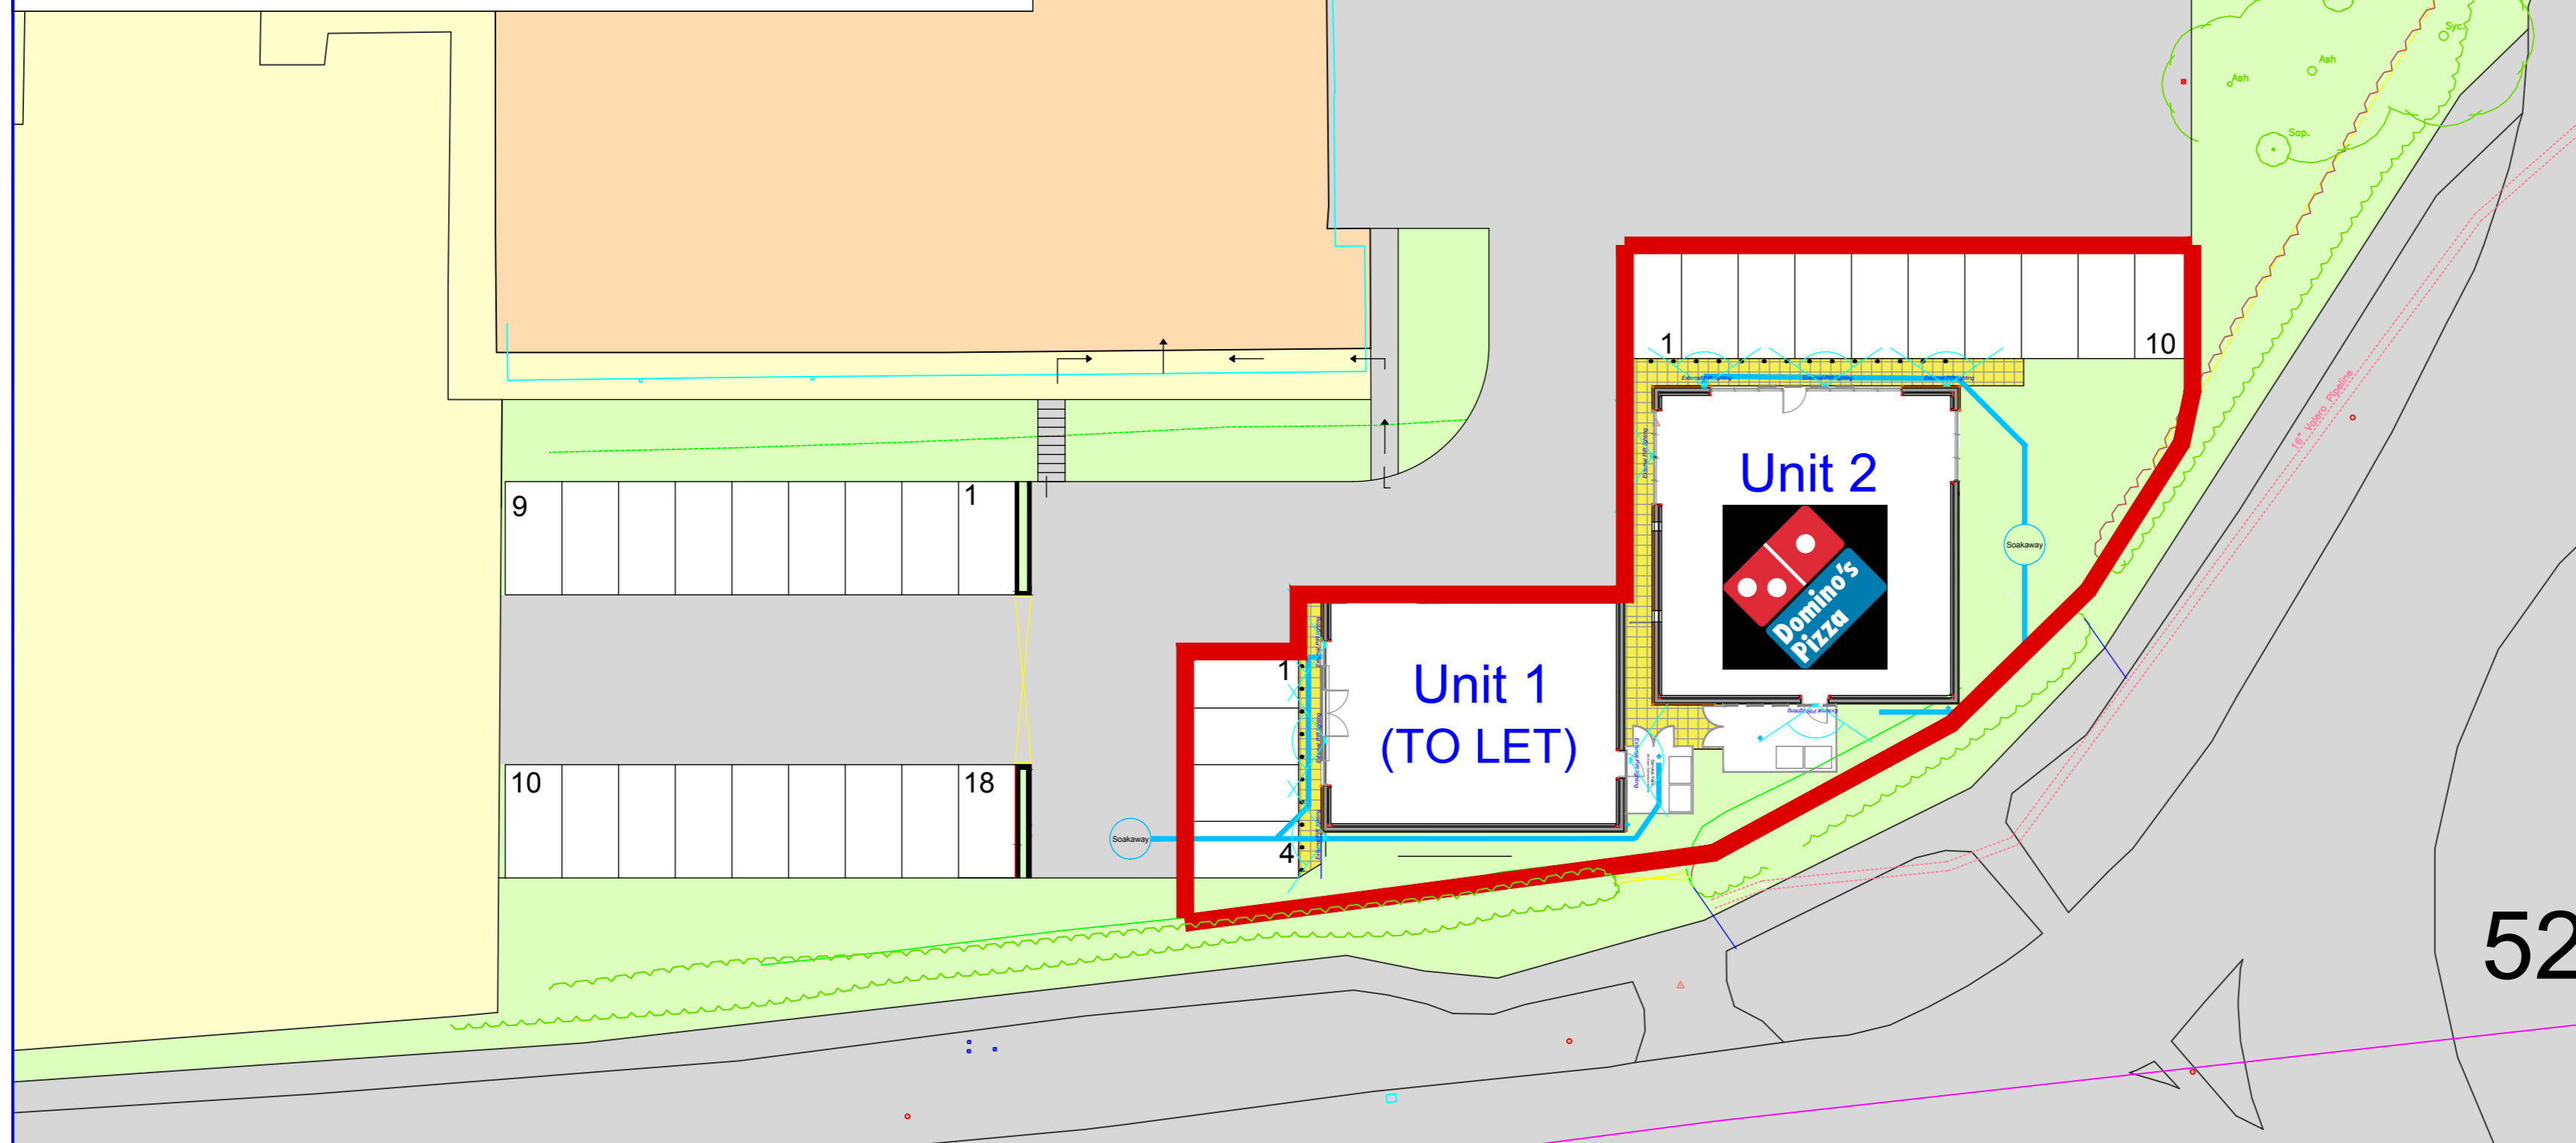

DO NOT SCALE FROM THIS DRAWING.
ALL DIMENSIONS TO BE CHECKED ON SITE.

Plans have not received Building Regulations consent & should not be used for construction purposes.

D		
C		
B		
A		

REV	DESCRIPTION	DATE
-----	-------------	------

**DR
Design**

Architectural Services
Davies Richards Design Ltd.
Llandello - 01558 823351
Mumbles - 01792 347692

E-MAIL - info@daviesrichardsdesign.com
WEB - www.daviesrichardsdesign.com

CLIENT :
Aspect Dev. Ltd.

JOB TITLE :

*Proposed development at;
Honeyborough Ind. Estate,
Neyland.*

DRAWING TITLE :
Proposed Block Plan.

DRAWING STATUS :
Planning.

Original paper size - A2
SCALE : *Block plan @ 1:250.
Location plan @ scale 1:1250*

DRAWN BY : *LJW* DATE : *July 2018*

PLAN No LW338-01	REVISION
----------------------------	----------

DO NOT USE FOR CONVEYANCING PURPOSES