


- DENOTES COMMUNAL AREAS FOR RESIDENTIAL UNITS
- DENOTES SMART SOLUTIONS AREA
- DENOTES NAIL SHOP AREA
- DENOTES BELLE VUE BISTRO
- DENOTES JEHU OFFICES
- DENOTES EMPTY UNITS
- DENOTES EMPTY UNITS LEADING FROM STATEMENT ENTRANCE
- DENOTES WALLS TO BE DEMOLISHED. ALL WALLS TO BE CHECKED ON SITE PRIOR TO DEMOLITION

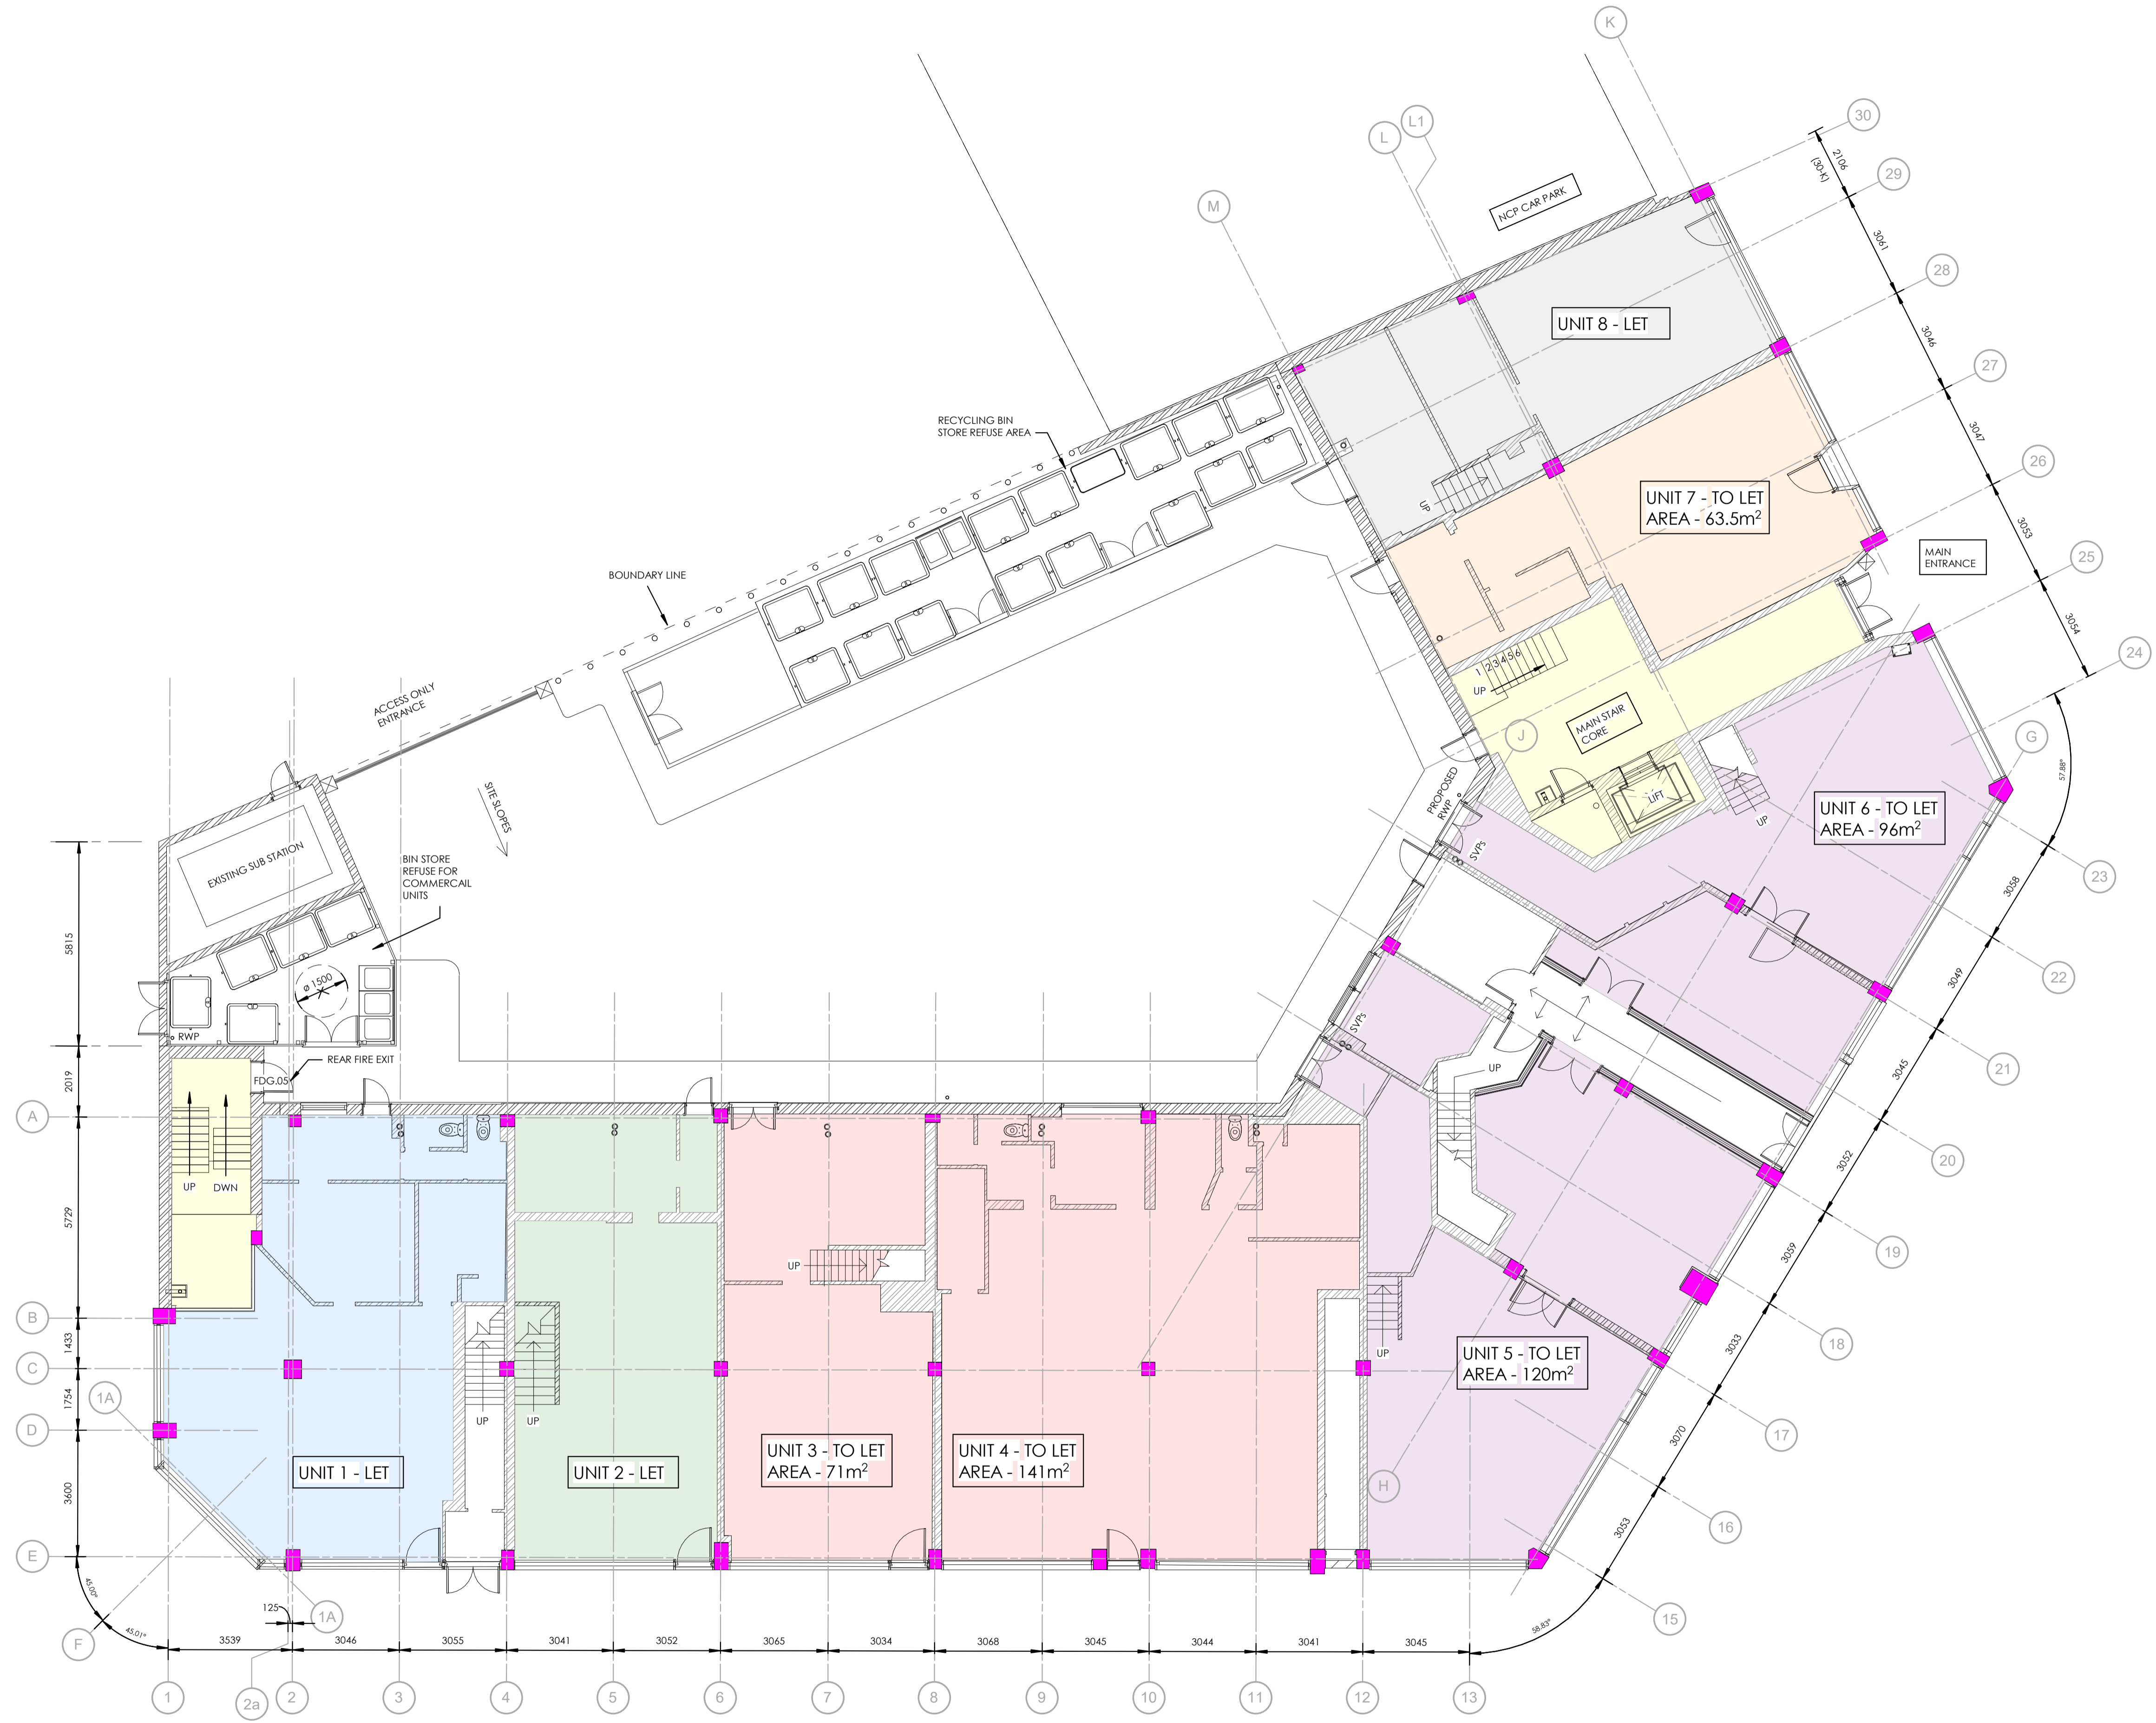

This drawing is copyright and its use or reproduction without the permission of spring design consultancy limited is prohibited. All rights are reserved until invoices are paid in full. No responsibility will be taken for any design used for construction prior to receipt of relevant approvals.

Rev	Date	Description	By
A	04.03.20	UNIT 7 - REVISED TO 'TO LET'	MLM

Project Status  
**CONSTRUCTION**

Drawn: MLM  
Checked: MLM  
Date: 04.02.20  
Scale: As indicated

Client: POBL Group  
Project: Orchard House, Swansea  
Title: GF Unit Area Plan  
Ref: 2272-300-600 Rev: A

